




SECTION C - C

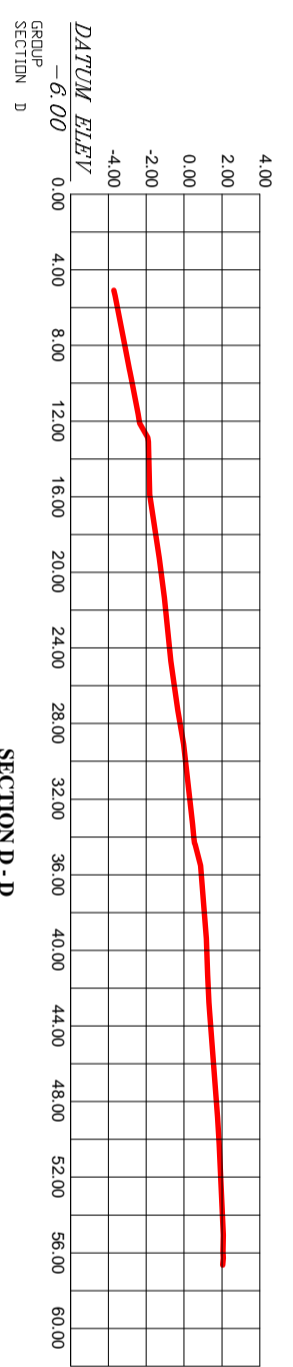


SECTION D - D

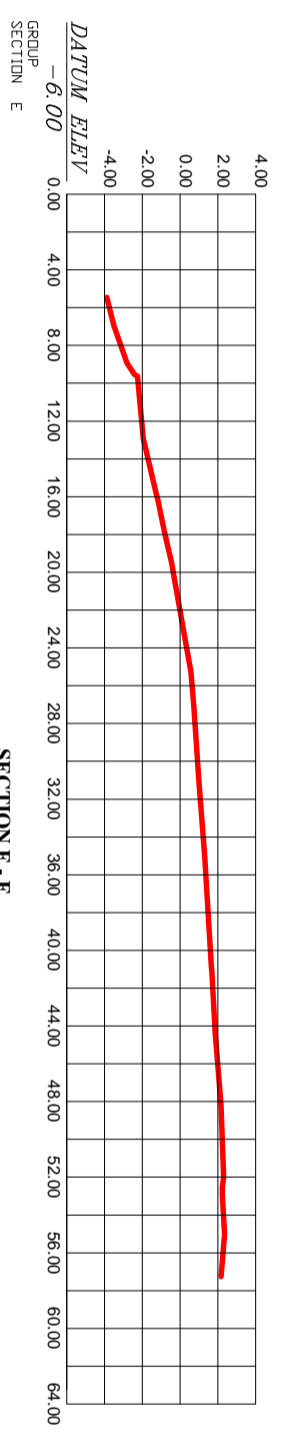

SECTION E - E

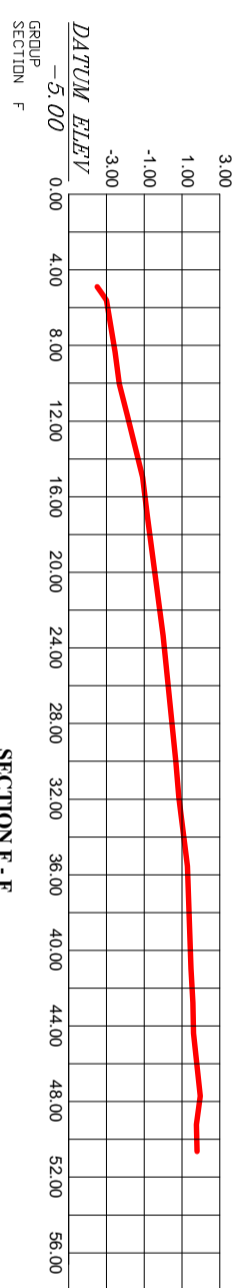

SECTION F - F

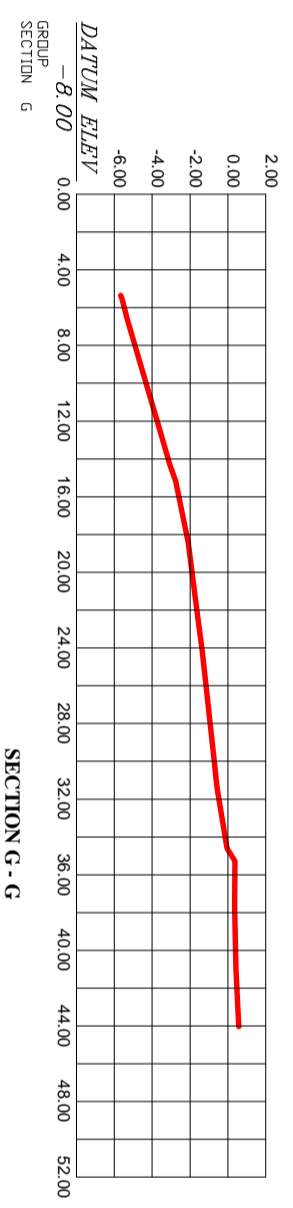

SECTION G - G

General Legend :

Client :

Survey by :

Project :

Reference :

Made Arimbawa

Adl. B. Gunung Parda Tunjaksayun Mumpuni-SabangBill  
No. : 0818554432, 0812777432  
E-mail: makabimbawawade@proton.co.id

KUTUH

Drawing Name :  
SECTION C, D, E, F & G

Drawing Status :  
INFORMATION

Drawing No. :

Scale :  
1 : 400

Date Drawing :  
16-10-2023

Revised :  
- - - -

ISO-A3

03

Total Sheet  
03